



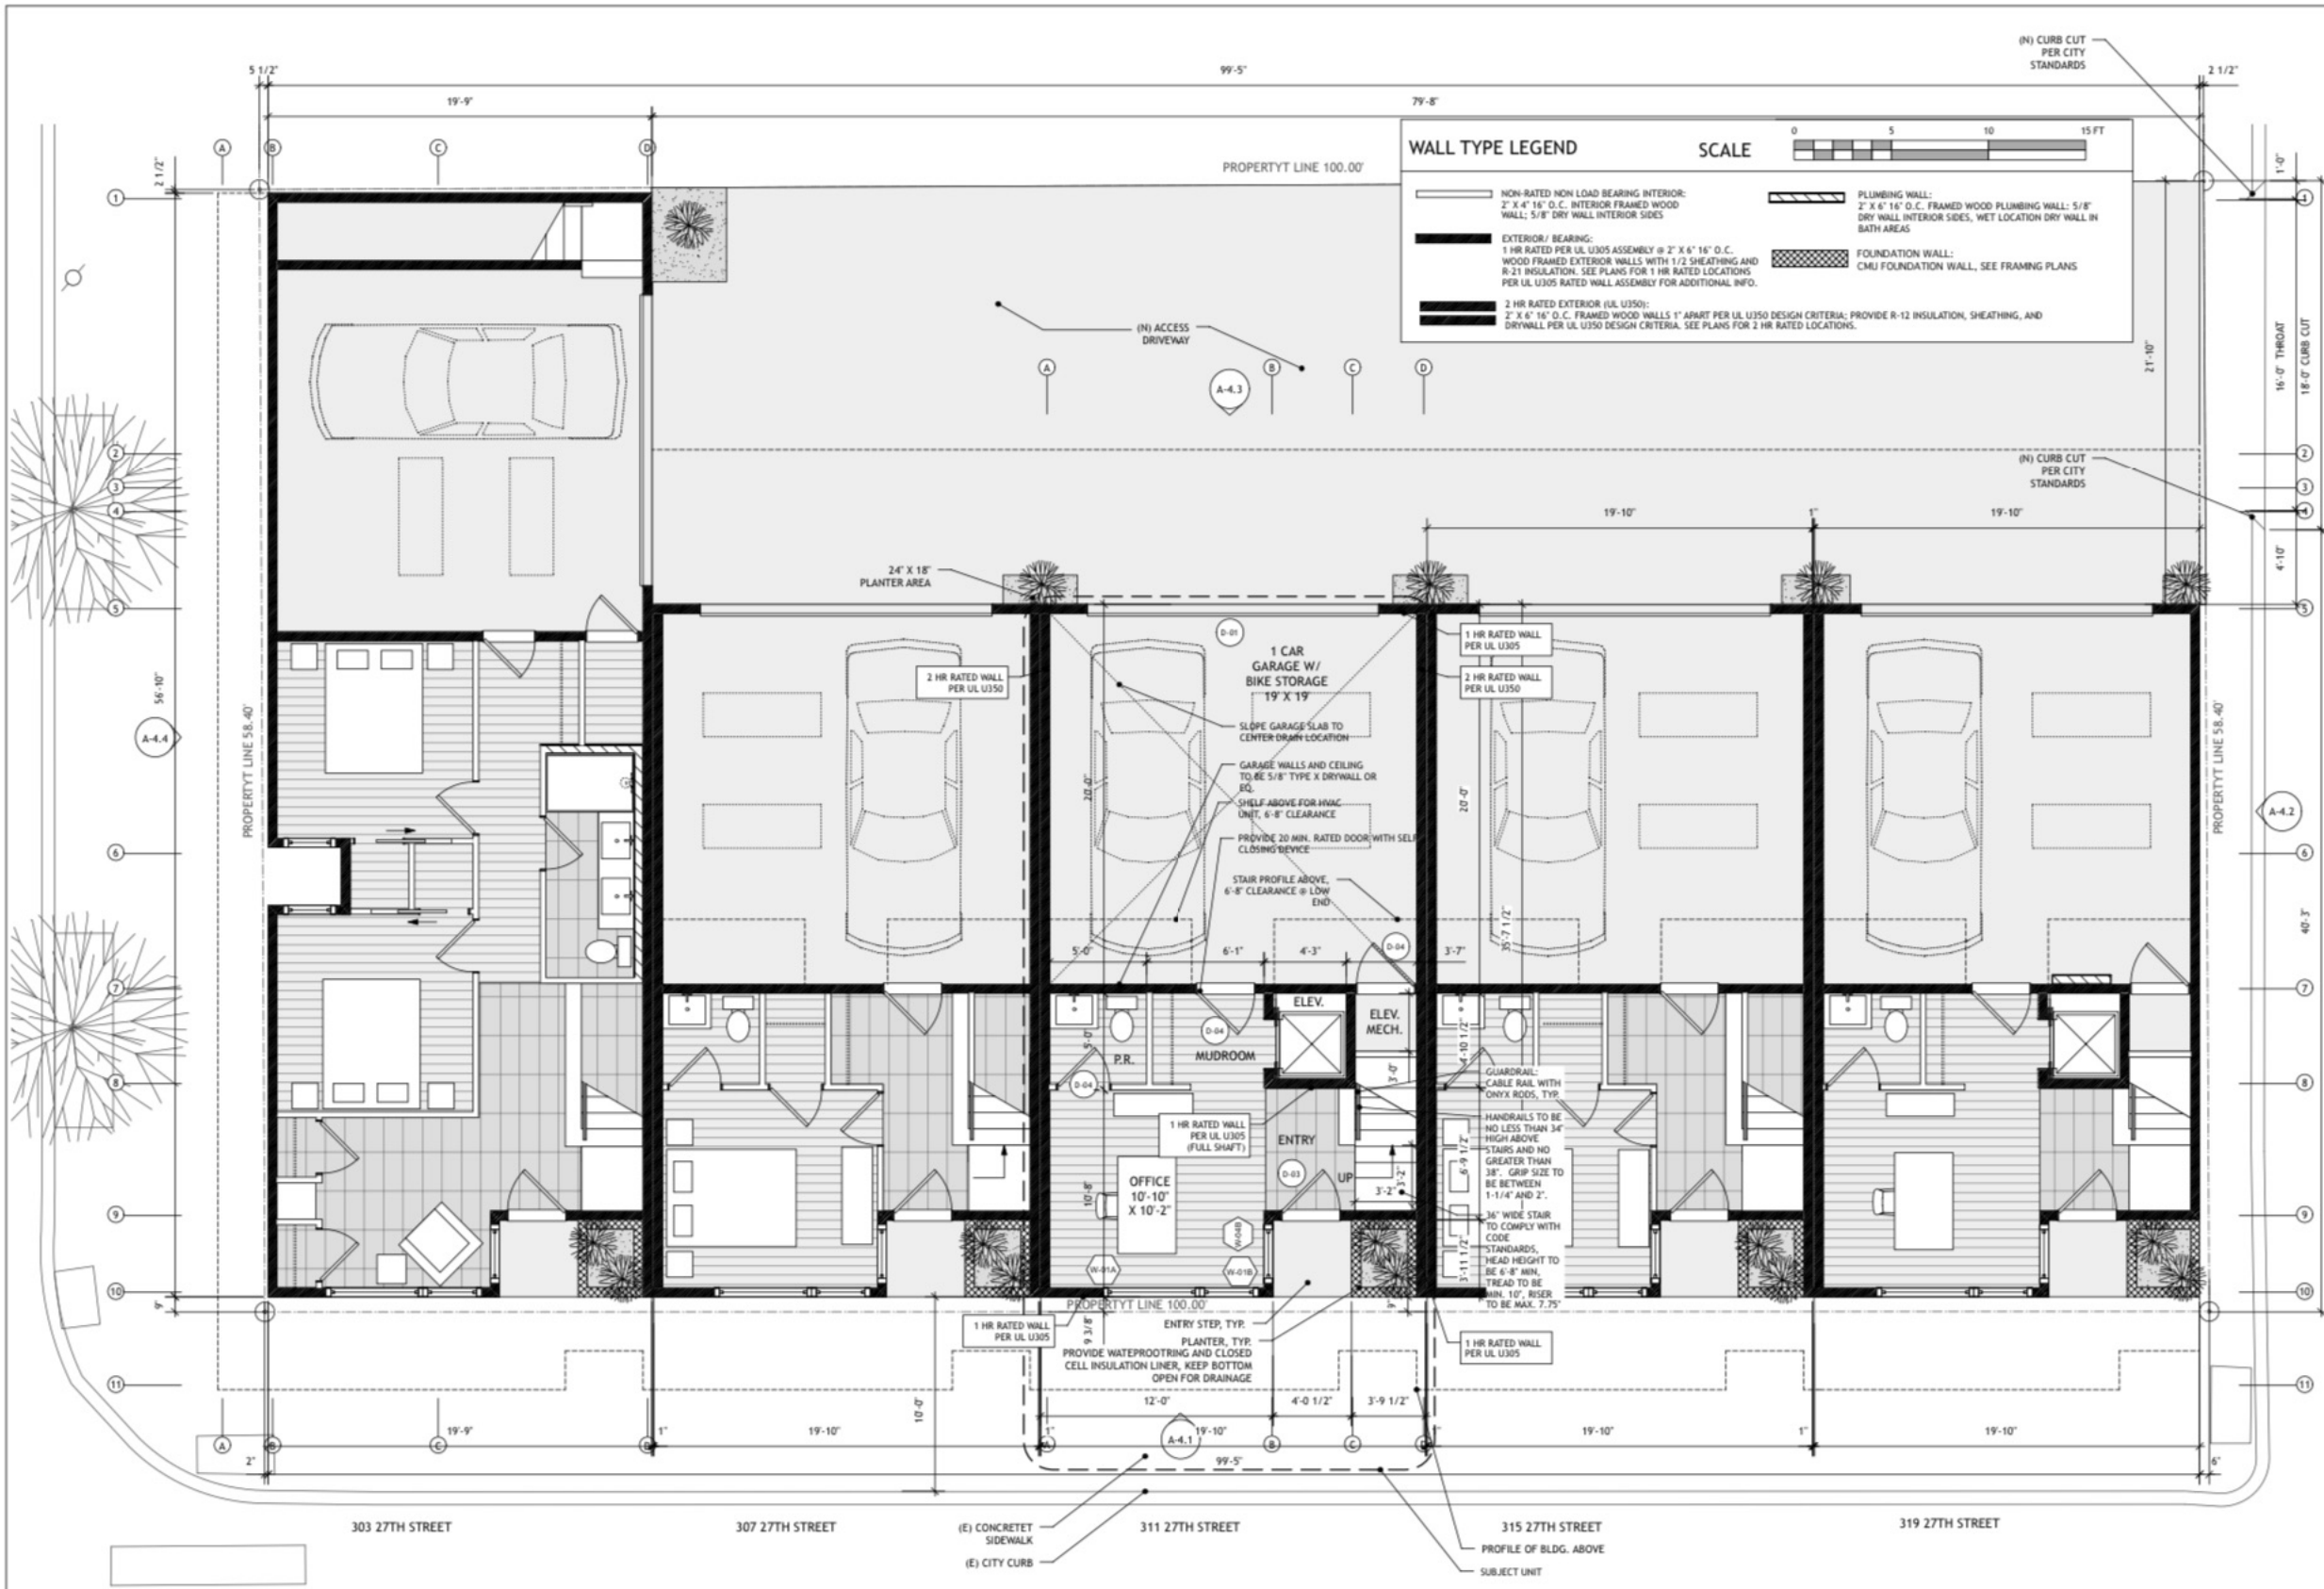

LEVEL ONE FLOOR PLANS

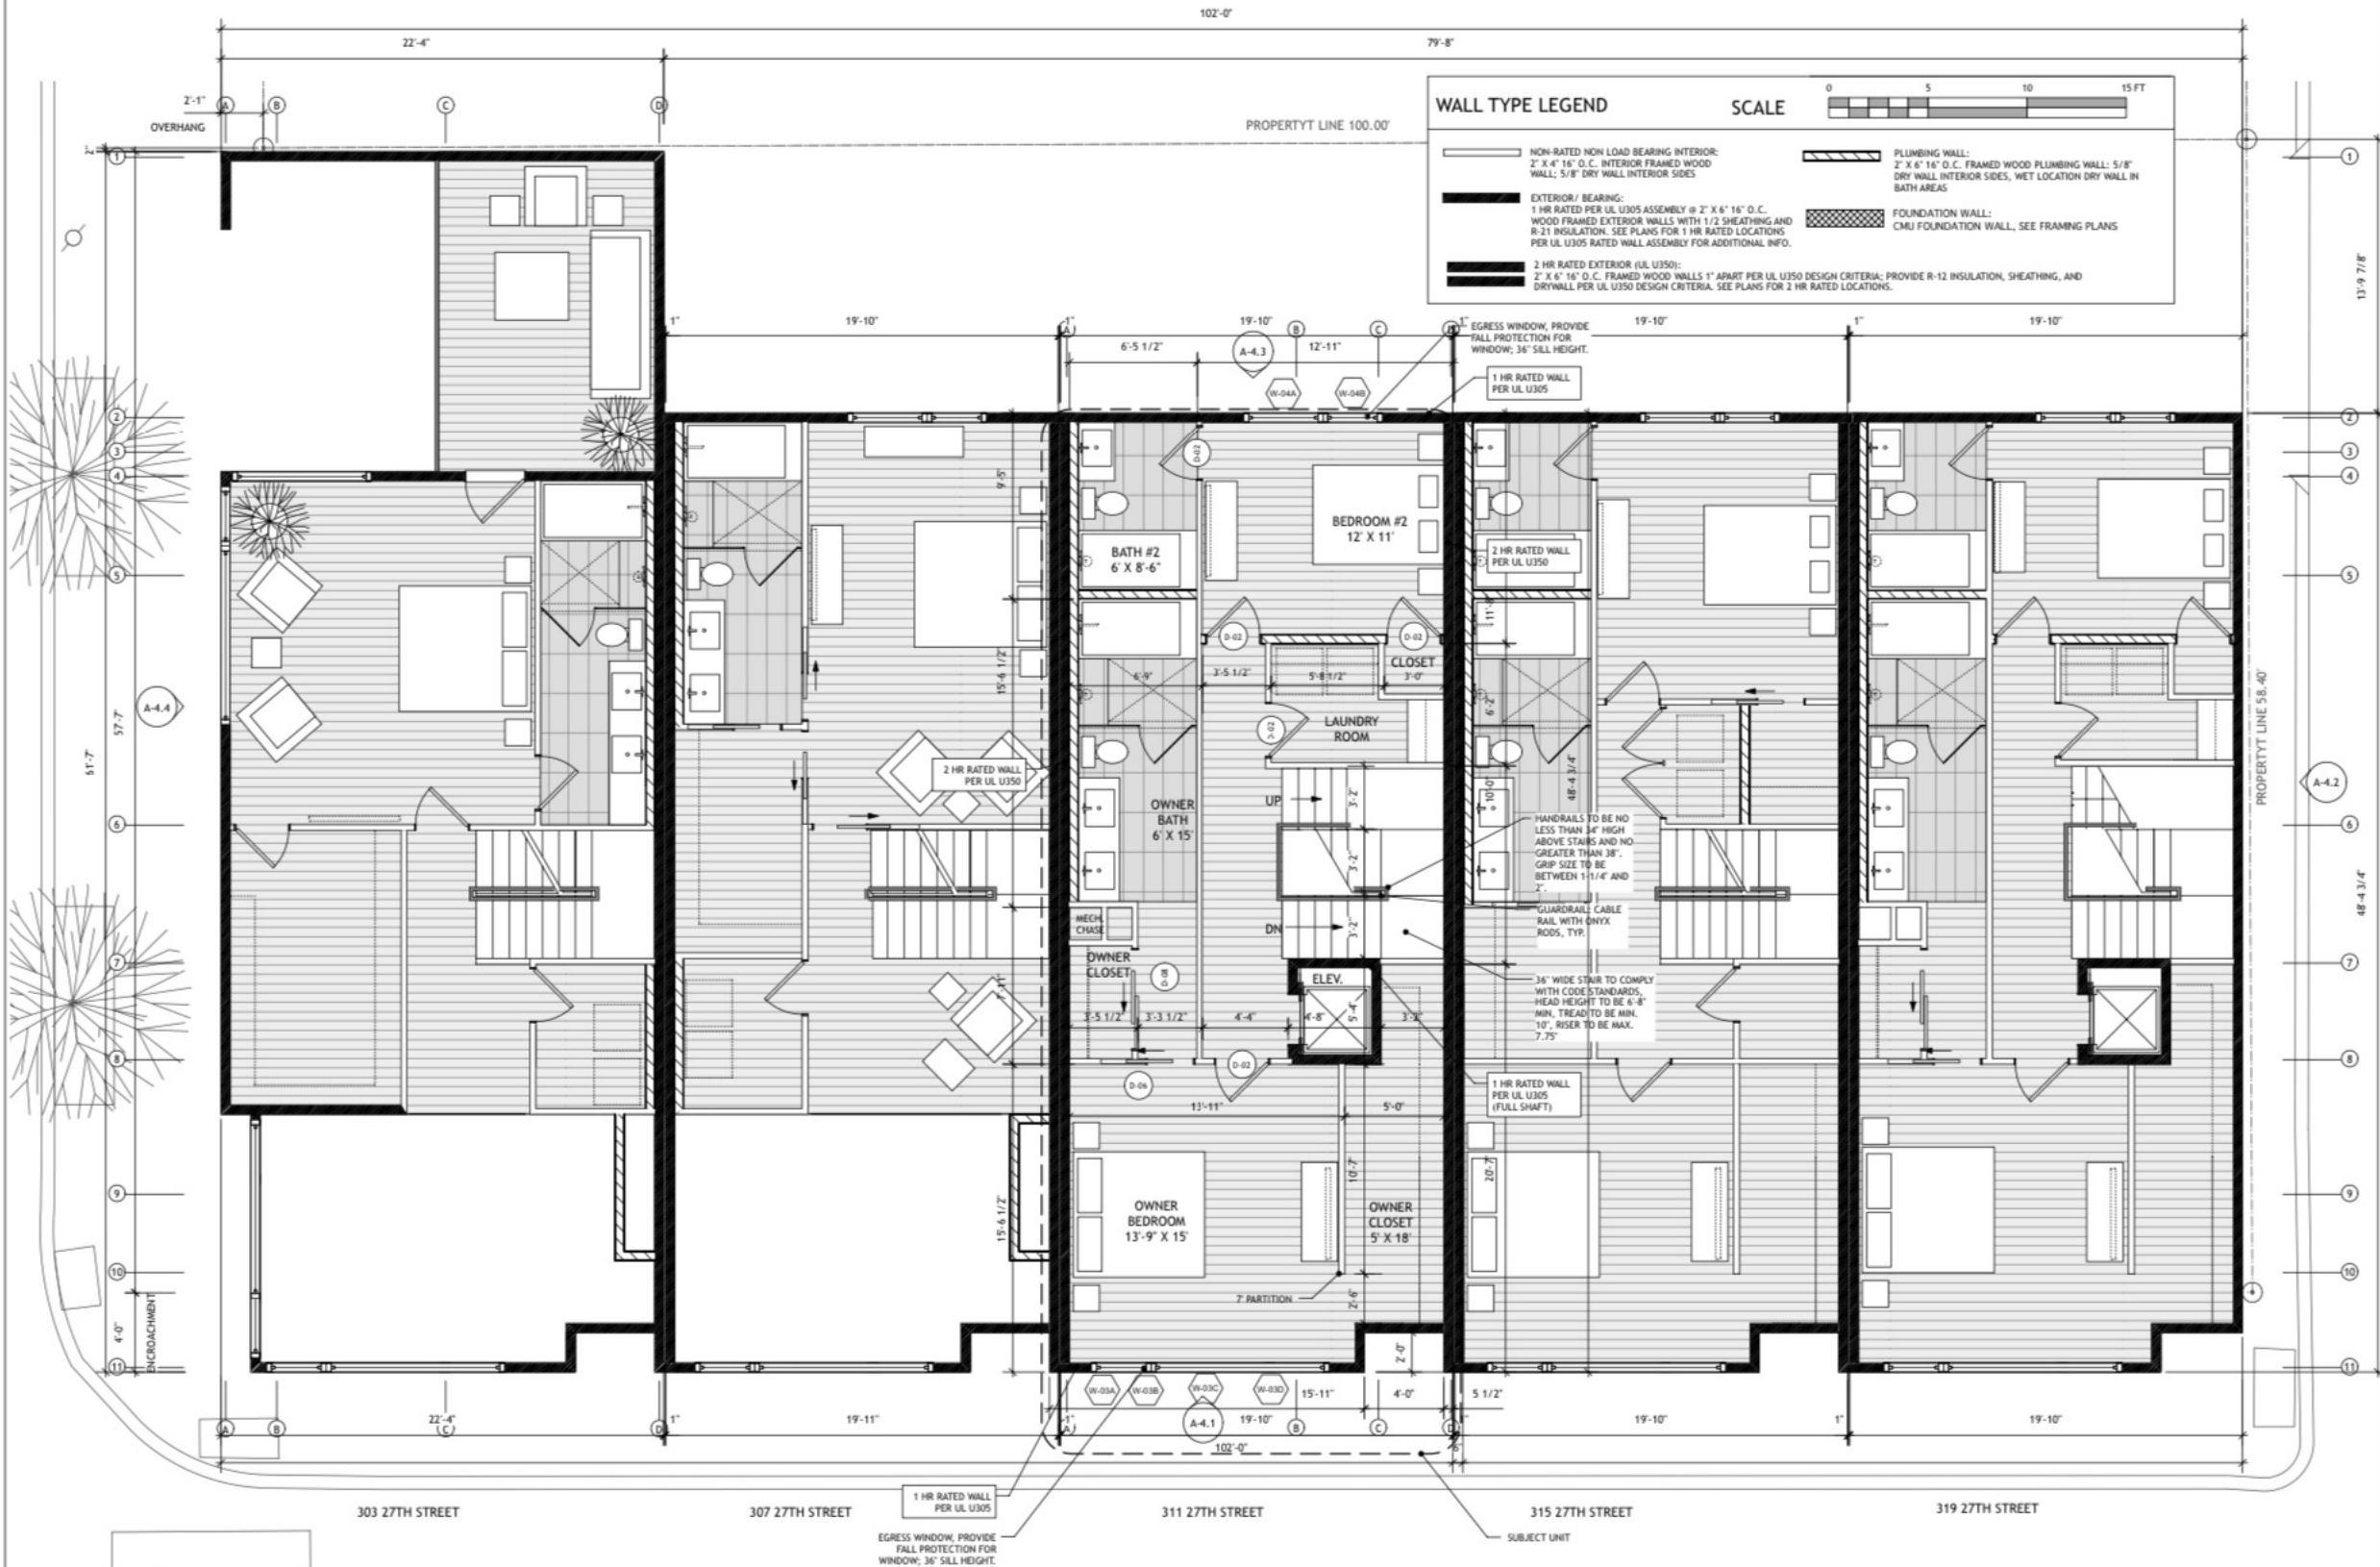



ISSUE DATE
PERMIT SET 7.02.2024

PENN AVENUE RESIDENCES
311 27TH STREET
PITTSBURGH, PA 15222


GENERAL CONTRACTORS, SUB CONTRACTORS, AND ALL TRADESMEN ARE TO USE INSTALLATION REQUIREMENTS AS ISSUED BY THE MANUFACTURERS OF THE PRODUCTS INSTALLED, AS WELL AS ALL APPLICABLE BUILDING CODES. THESE DRAWINGS ARE GENERAL DESIGN INTENT AND DO NOT REPLACE TECHNICAL REQUIREMENTS OF WARRANTED INSTALLATIONS BY MANUFACTURERS OR BUILDING CODES.

CIPRIANI STUDIOS EXPRESSLY RESERVES COMMON LAW COPYRIGHT AND OTHER PROPRIETARY RIGHTS TO ALL DESIGNS & INFORMATION IN THESE PLANS. THESE PLANS ARE NOT TO BE REPRODUCED, CHANGED OR COPIED IN ANY FORM OR MANNER WHATSOEVER, NOR ARE THEY TO BE ASSIGNED TO ANY THIRD PARTY, WITHOUT FIRST OBTAINING THE EXPRESS WRITTEN PERMISSION OF CIPRIANI STUDIOS.

NAME : FLOOR PLANS



SCALE : 1/4"=1'-0"

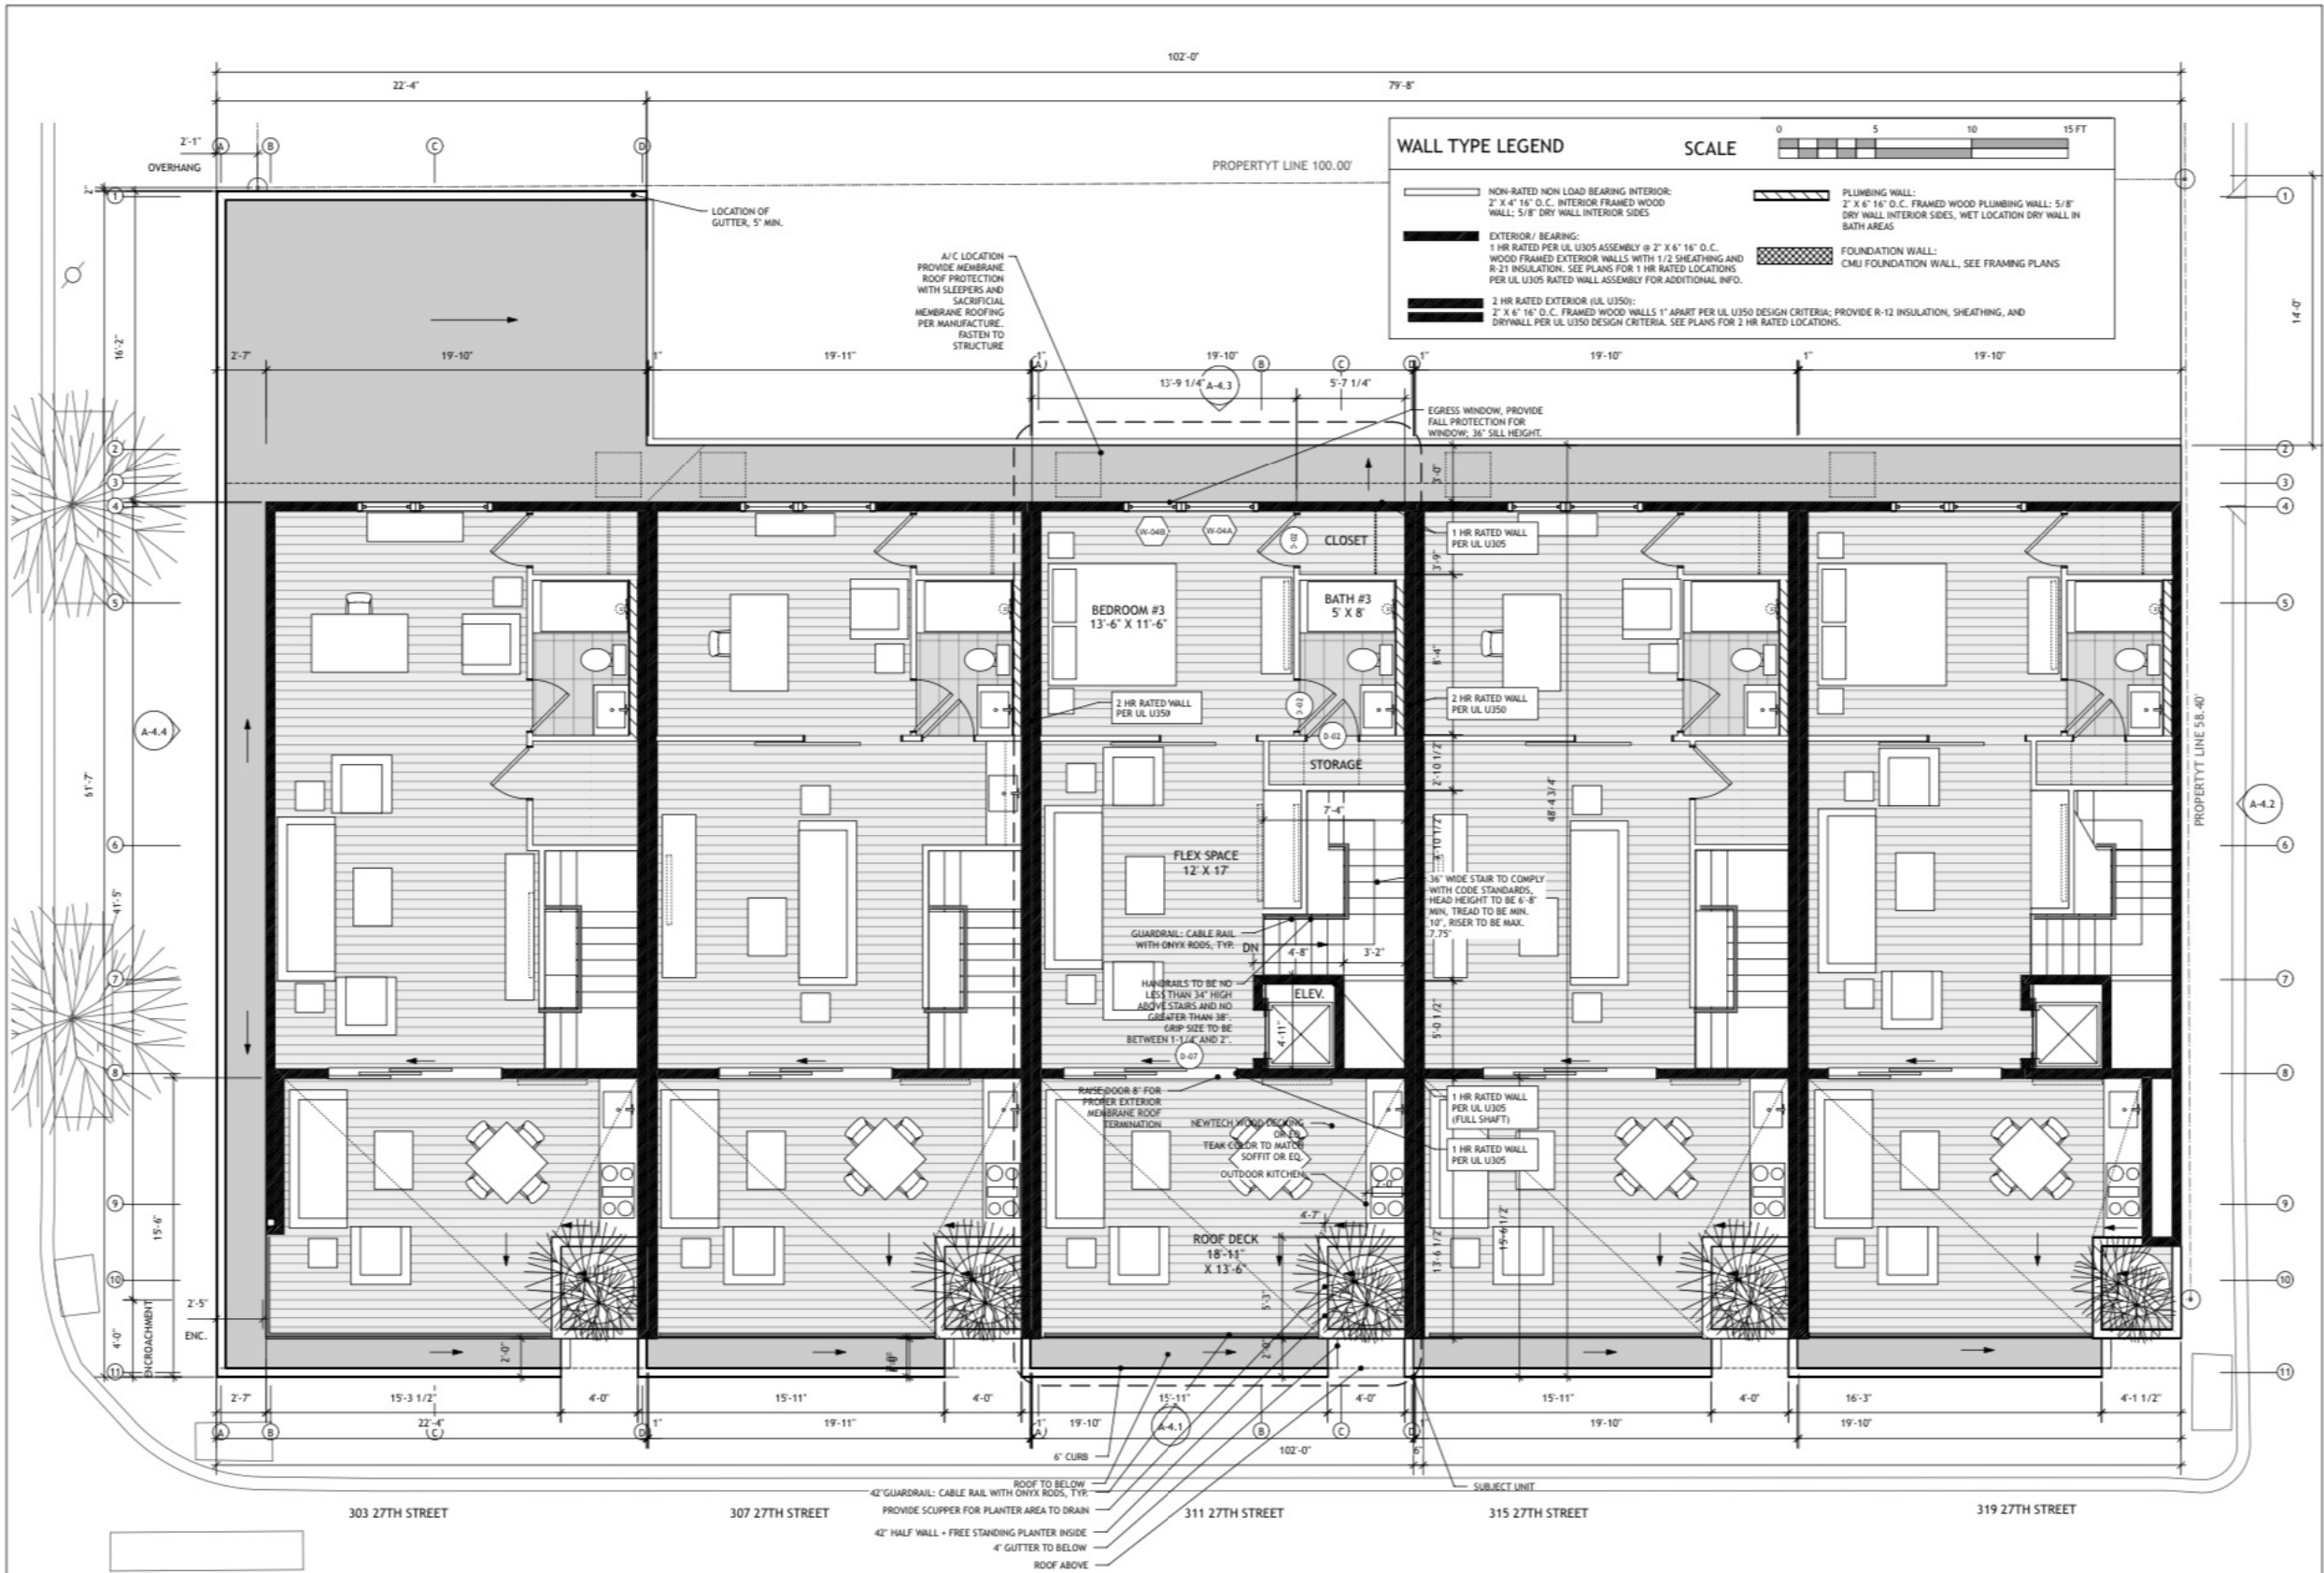

WALL TYPE LEGEND

SCALE 0 5 10 15 FT

NON-RATED NON LOAD BEARING INTERIOR:
2" X 4" 16" O.C. INTERIOR FRAMED WOOD
WALL; 5/8" DRY WALL INTERIOR SIDES

EXTERIOR/ BEARING:
1 HR RATED PER UL U305 ASSEMBLY @ 2" X 6" 16" O.C.
WOOD FRAMED EXTERIOR WALLS WITH 1/2" SHEATHING AND
R-21 INSULATION. SEE PLANS FOR 1 HR RATED LOCATIONS
PER UL U305 RATED WALL ASSEMBLY FOR ADDITIONAL INFO.

2 HR RATED EXTERIOR (UL U350):
2" X 6" 16" O.C. FRAMED WOOD WALLS 1" APART PER UL U350 DESIGN CRITERIA; PROVIDE R-12 INSULATION, SHEATHING, AND
DRYWALL PER UL U350 DESIGN CRITERIA. SEE PLANS FOR 2 HR RATED LOCATIONS.

PLUMBING WALL:
2" X 6" 16" O.C. FRAMED WOOD PLUMBING WALL; 5/8"
DRY WALL INTERIOR SIDES, WET LOCATION DRY WALL IN
BATH AREAS

FOUNDATION WALL:
CMU FOUNDATION WALL, SEE FRAMING PLANS

ISSUE DATE
PERMIT SET 7.02.2024

PENN AVENUE RESIDENCES
311 27TH STREET
PITTSBURGH, PA 15222

GENERAL CONTRACTORS, SUB CONTRACTORS, AND ALL
TRADESMEN ARE TO USE INSTALLATION REQUIREMENTS
AS ISSUED BY THE MANUFACTURERS OF THE PRODUCTS
INSTALLED, AS WELL AS ALL APPLICABLE BUILDING
CODES. THESE DRAWINGS ARE GENERAL DESIGN INTENT
AND DO NOT REPLACE TECHNICAL REQUIREMENTS OF
WARRANTED INSTALLATIONS BY MANUFACTURERS OR
BUILDING CODES.

CIPRIANI STUDIOS EXPRESSLY RESERVES COMMON LAW
COPYRIGHT AND OTHER PROPRIETARY RIGHTS TO ALL
DESIGNS & INFORMATION IN THESE PLANS. THESE
PLANS ARE NOT TO BE REPRODUCED, CHANGED OR
COPIED IN ANY FORM OR MANNER WHATSOEVER, NOR
ARE THEY TO BE ASSIGNED TO ANY THIRD PARTY,
WITHOUT FIRST OBTAINING THE EXPRESS WRITTEN
PERMISSION OF CIPRIANI STUDIOS.

NAME : FLOOR PLANS



SCALE : 1/4"=1'-0"

LEVEL FOUR FLOOR PLANS

ISSUE	DATE
PERMIT SET	7.02.2024

PENN AVENUE RESIDENCES
311 27TH STREET
PITTSBURGH, PA 15222

GENERAL CONTRACTORS, SUB CONTRACTORS, AND ALL TRADESMEN ARE TO USE INSTALLATION REQUIREMENTS AS ISSUED BY THE MANUFACTURERS OF THE PRODUCTS INSTALLED, AS WELL AS ALL APPLICABLE BUILDING CODES. THESE DRAWINGS ARE GENERAL DESIGN INTENT AND DO NOT REPLACE TECHNICAL REQUIREMENTS OF WARRANTIES INSTALLATIONS BY MANUFACTURES OR BUILDING CODES.

CIPRIANI STUDIOS EXPRESSLY RESERVES COMMON LAW COPYRIGHT AND OTHER PROPRIETARY RIGHTS TO ALL DESIGNS & INFORMATION IN THESE PLANS. THESE PLANS ARE NOT TO BE REPRODUCED, CHANGED OR COPIED IN ANY FORM OR MANNER WHATSOEVER, NOR ARE THEY TO BE ASSIGNED TO ANY THIRD PARTY, WITHOUT FIRST OBTAINING THE EXPRESS WRITTEN PERMISSION OF CIPRIANI STUDIOS.

NAME : EXTERIOR ELEVATIONS



SCALE : 1/4"=1'-0"

A 4.3
SHEET

